


**A PLAN OF TOILET BLOCK (Covered WCs.)**

**Name of the Work:**

**NOTE:** All Dimensions are in Meters.

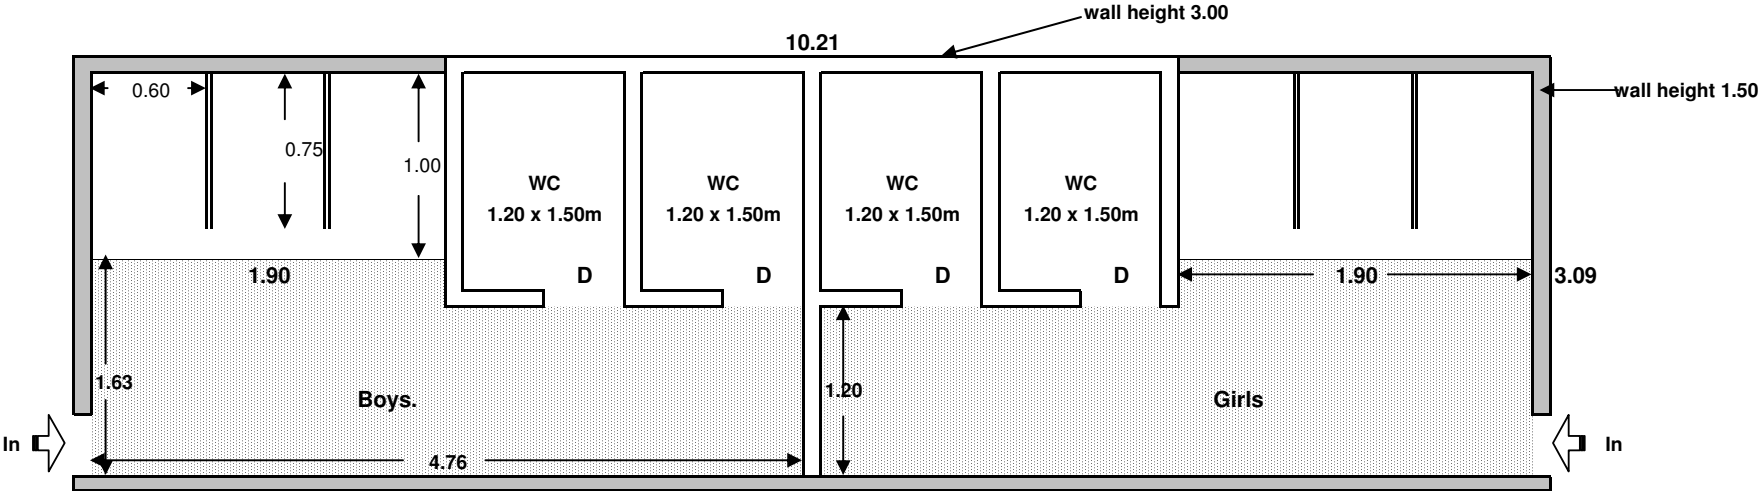

**Note:** Only WC's has been covered with RCC Slab 100mm thick, and the remaining area will be Open to Sky.