


A PLAN OF TOILET BLOCK (Under Roof)
(Not To Scale)

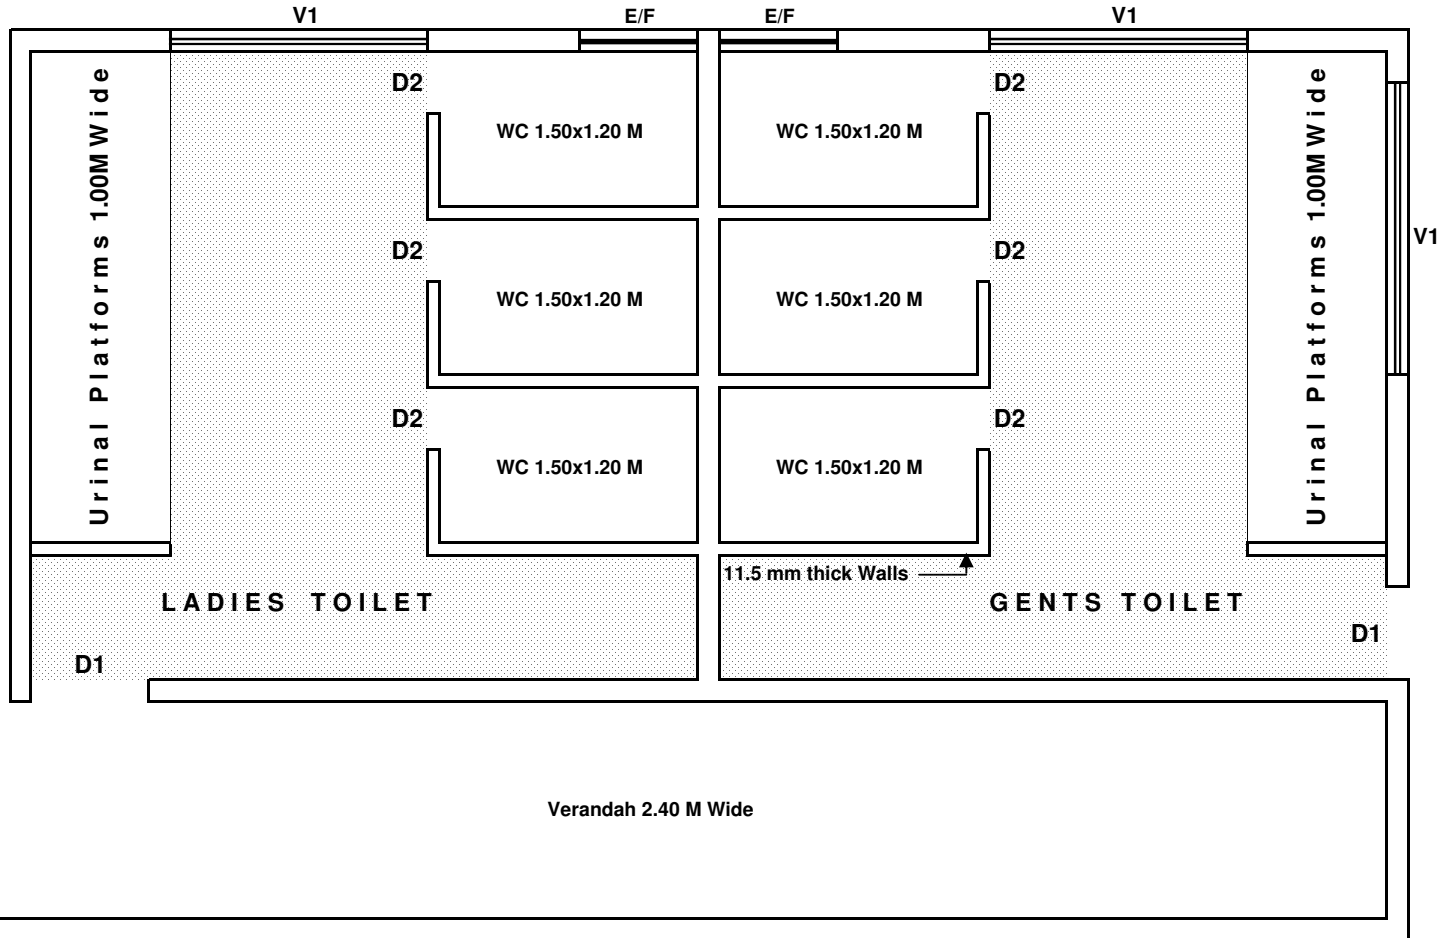

Note: This Toilet Block is Designed in a Room measuring 7.30 x 4.85m by providing Partition Walls for WC's

Index:

V- Ventilators	2.00x0.50M
D1-Doors	0.90x2.10M
D2-Doors	0.75x2.10M
E/F	Exhaust Fan